




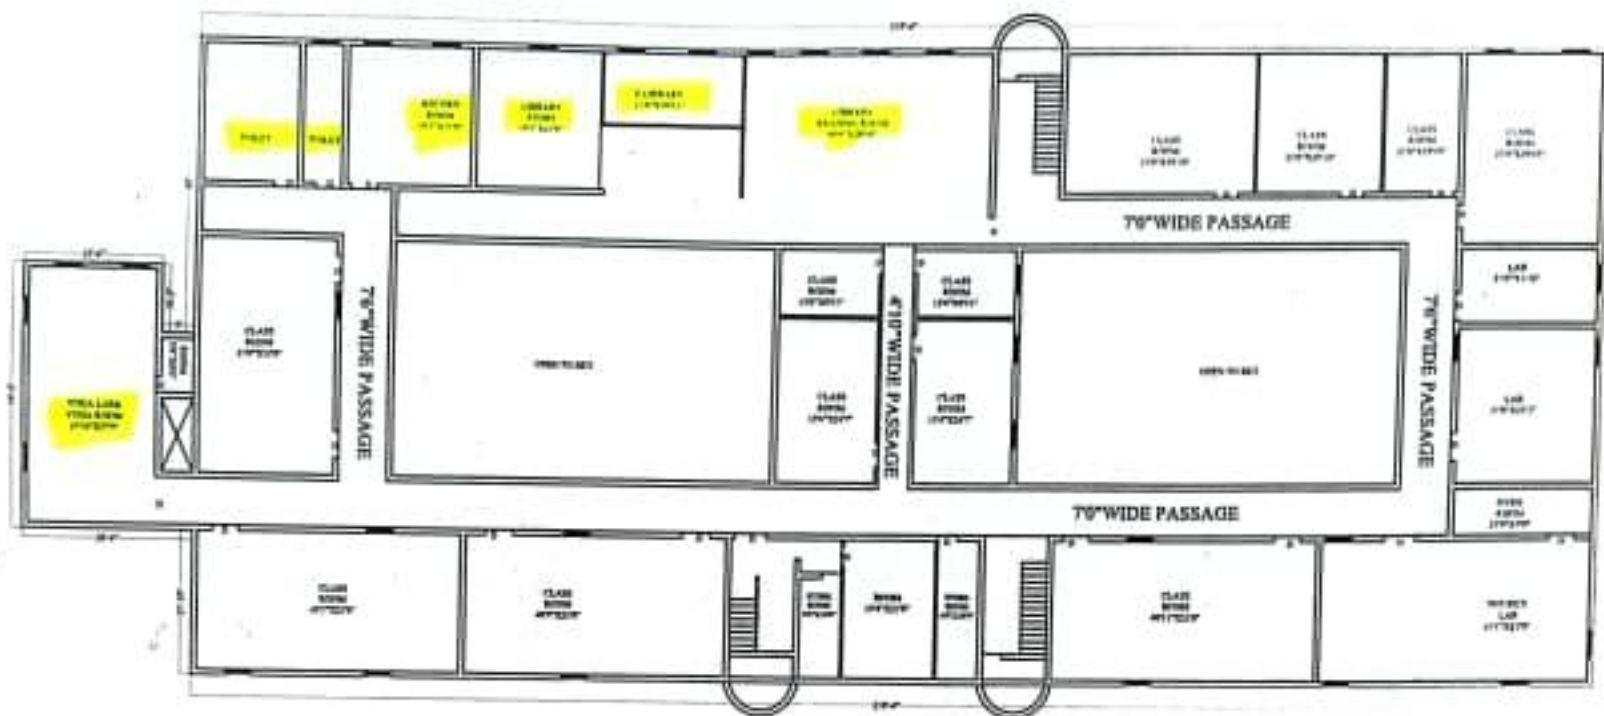

**SECOND FLOOR PLAN**

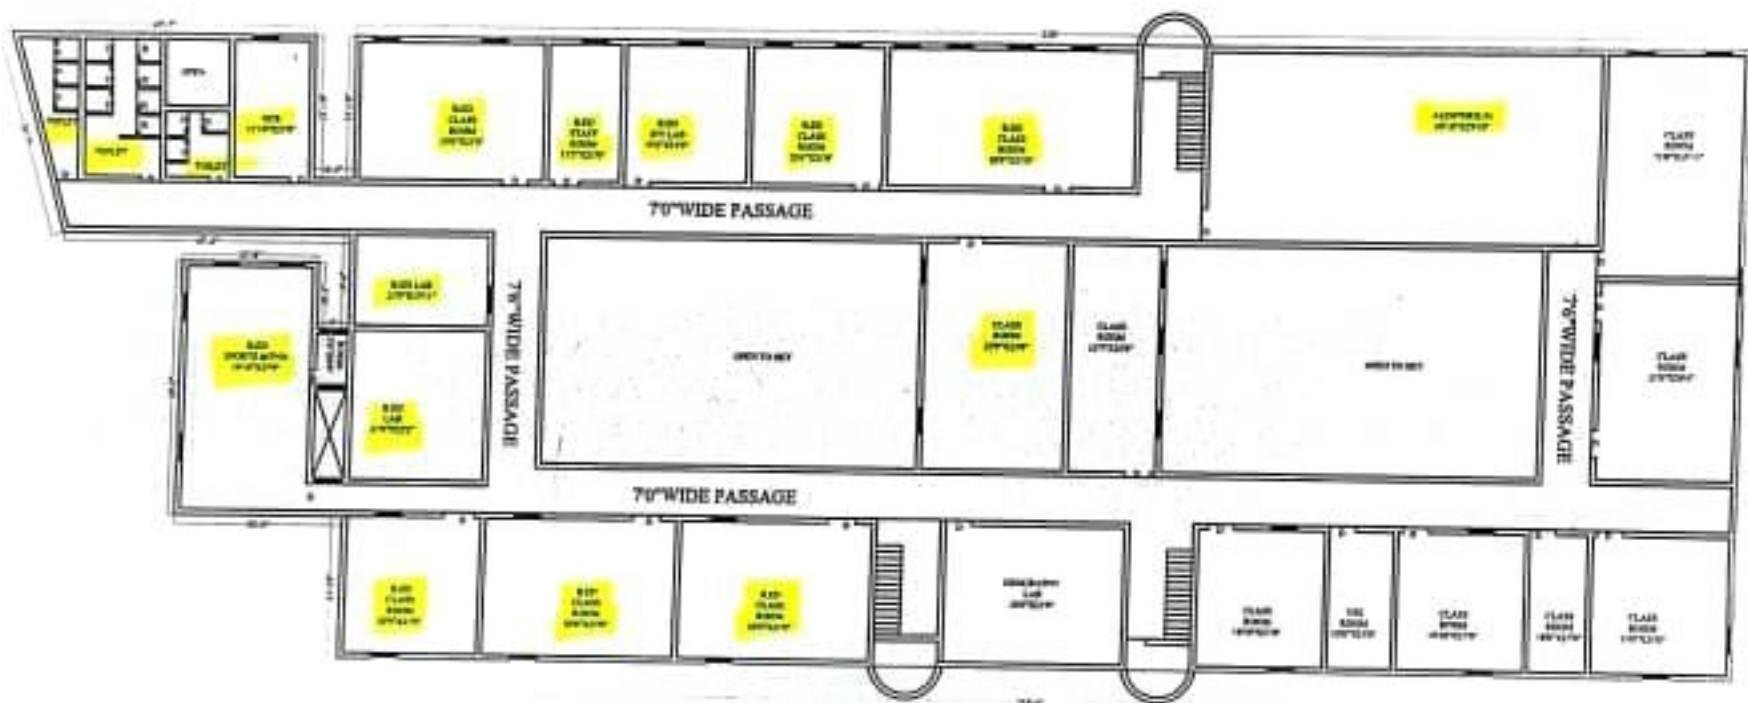


**FIRST FLOOR PLAN**

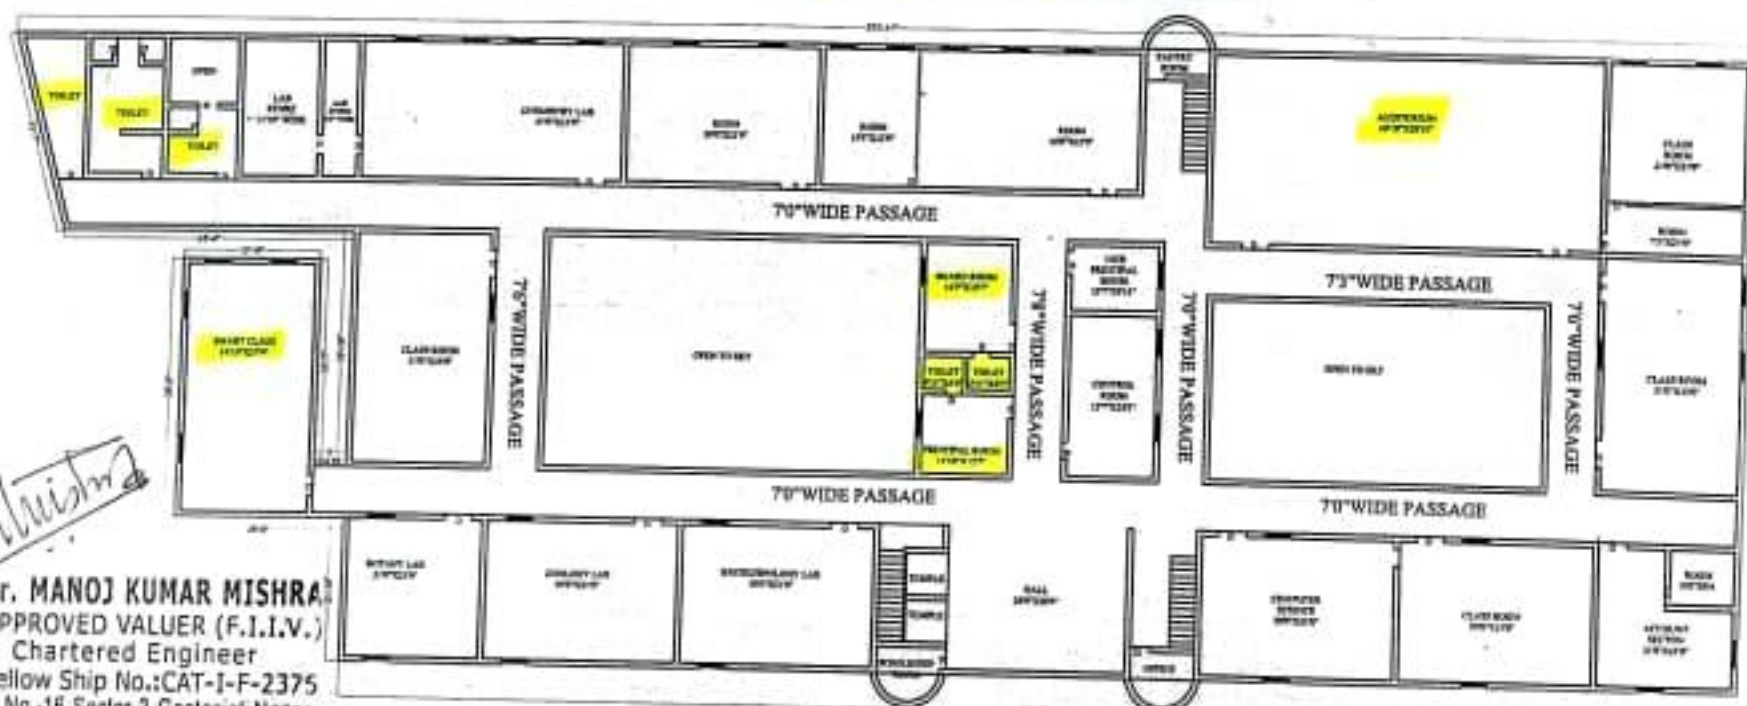

**GROUND FLOOR PLAN**

Er. MANOJ KUMAR MISHRA  
APPROVED VALUER (F.I.I.V.)  
& Chartered Engineer  
Fellow Ship No.: CAT-I-F-2375  
H.No.-18, Sector-3, Geetanjali Nagar,  
Street Before SBI Branch, Gayatri  
Nagar, Raipur (C.G.) Reg. No.-48/90

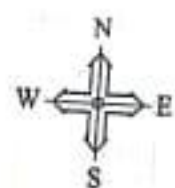

**ORIENTATION**

उद्यान  
संयोजक  
ग्राम पंचायत कुर्वा  
जमपद पंचायत अभनपुर  
मिर्जापुर (छ.प्र.)

**SURVEY PLAN**

DRG. NO. - B3260P/Sm/SUJ/060626/R5

SYSTEM NO. - 02

**PLOT LOCATION**

COLLEGE  
NAVAPARA  
RAIPUR

**AREA STATEMENT -  
TOTAL PLOT AREA -**


G.F. - 23,225 SFT  
F.F. - 23,324 SFT  
S.F. - 23,356 SFT



**Dewangan  
& Associates**

ENGINEER/ARCHITECTURAL CONSULTANT & SURVEYOR  
157 A-1, 2nd Floor, Boring, New Market, Raipur (C.G.)  
Ph. : 0312-2555555, 0312-2555556  
E-MAIL : dewangan@rediffmail.com


365'-9"

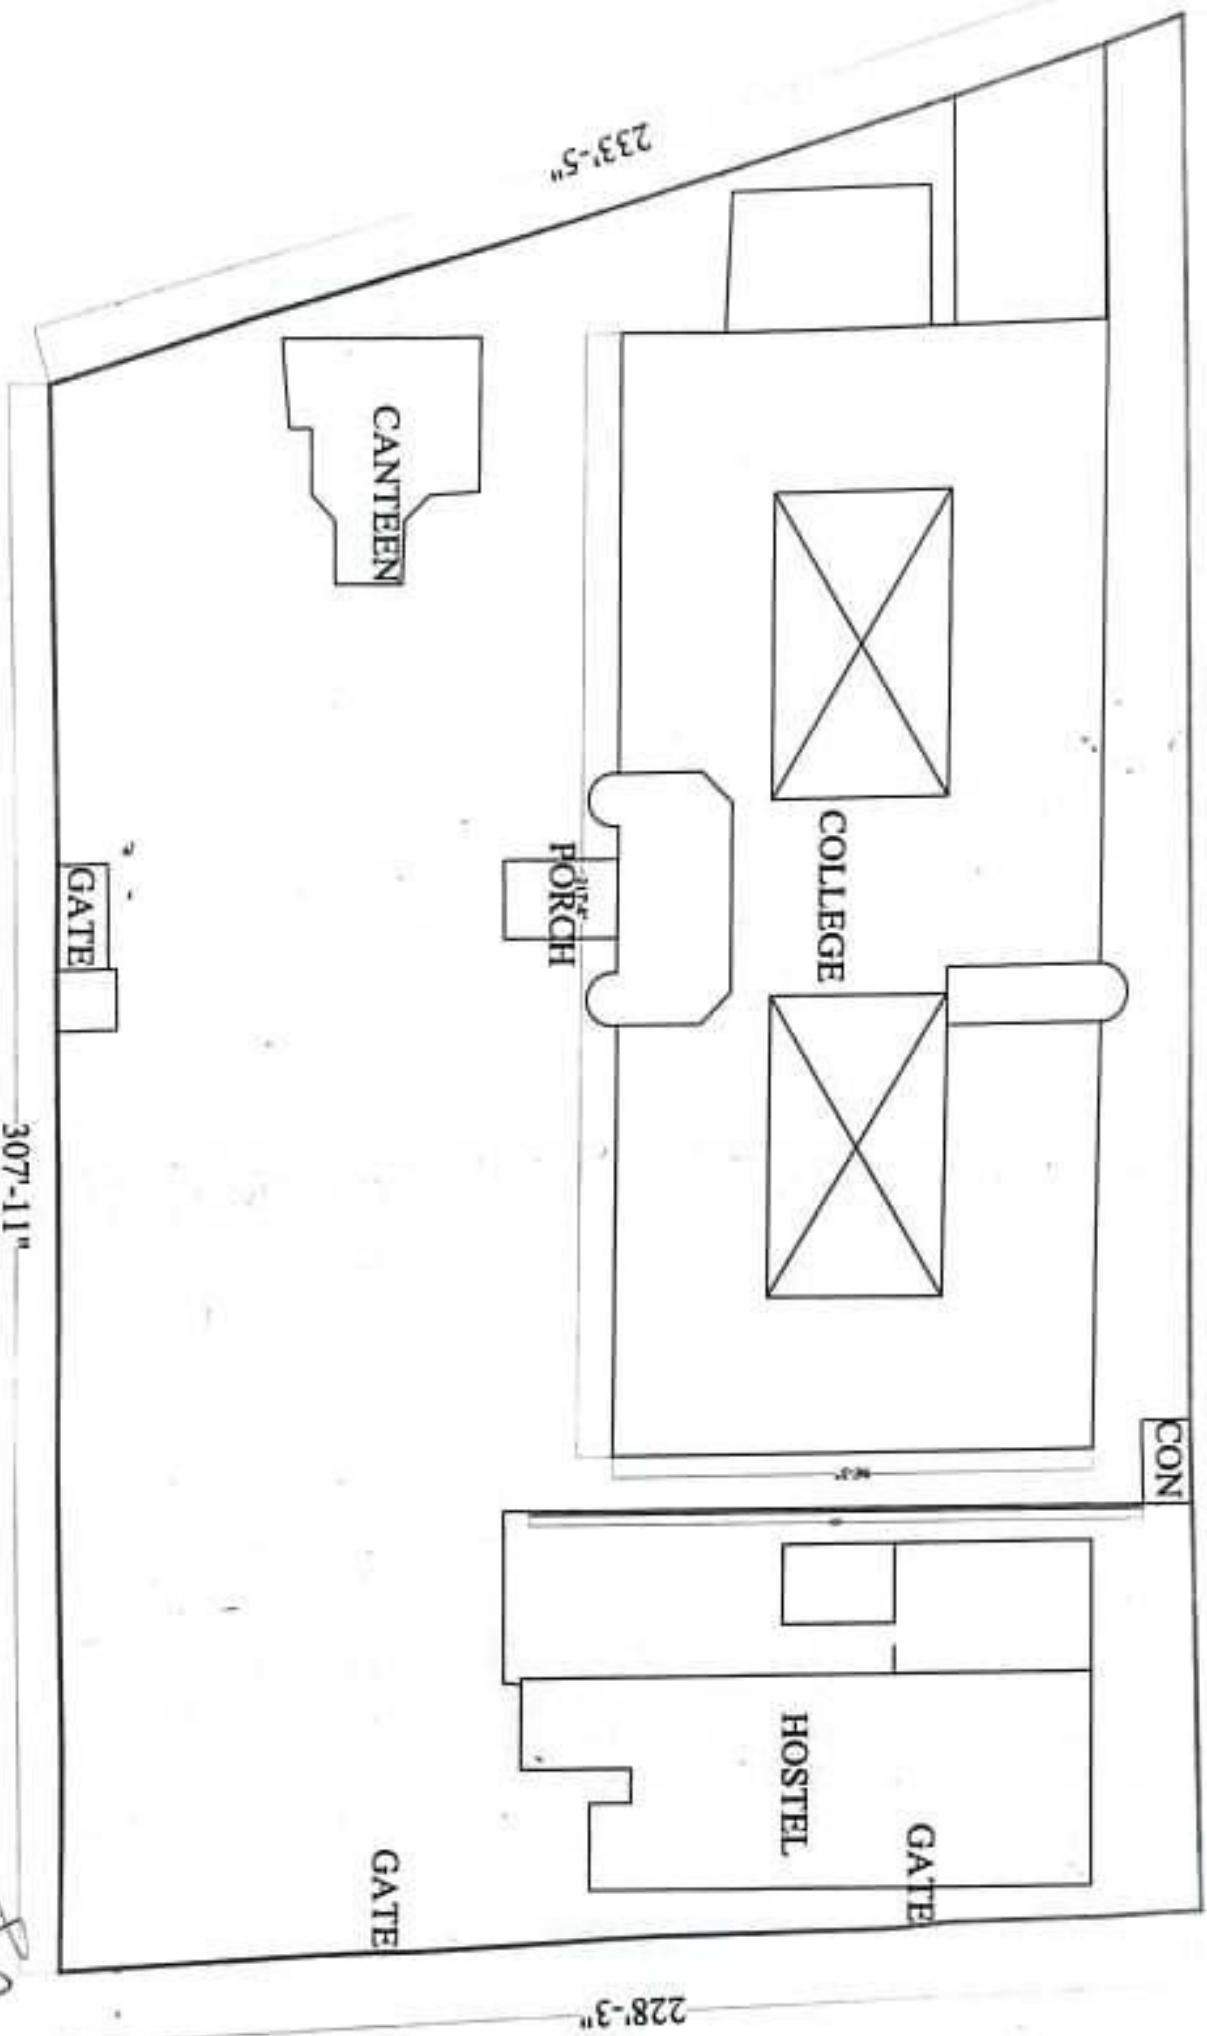

DIVIDER

--ROAD--

**ER, MANOJ KUMAR MISHRA**  
APPROVED VALUER (F.I.L.V.)  
& Chartered Engineer  
Fellow Ship No.: CAT-1-B-2375  
H.No.-16, Sector-3, Geetanjali Nagar,  
Street Before SBI Branch, Gayatri,  
Nagar, Raipur (C.G.), Regd. No.-46150

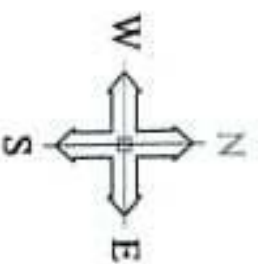

## ORIENTATION

## SURVEY PLAN

DRG.NO.-B3260P/Sm/SUR/060626/RS

SYSTEM NO. - 02

### PLOT LOCATION

NAVAPARA  
RAIPUR

**AREA STATEMENT-**

TOTAL PLOT AREA-

**76,185 SFT  
1.75 ACRE**



Dewangan

&amp; Associates

ENGINEER/ARCHITECTURAL CONSULTANT &amp; SURVEYOR

Dr. A.J. Rina, Rina Consulting, P.O. Box 1000, 1000  
TEL: +617714001881, FAX: +61 082717928  
E-MAIL: [dr@ajrina.com.au](mailto:dr@ajrina.com.au)